


Hedgerow Mitigation Plan

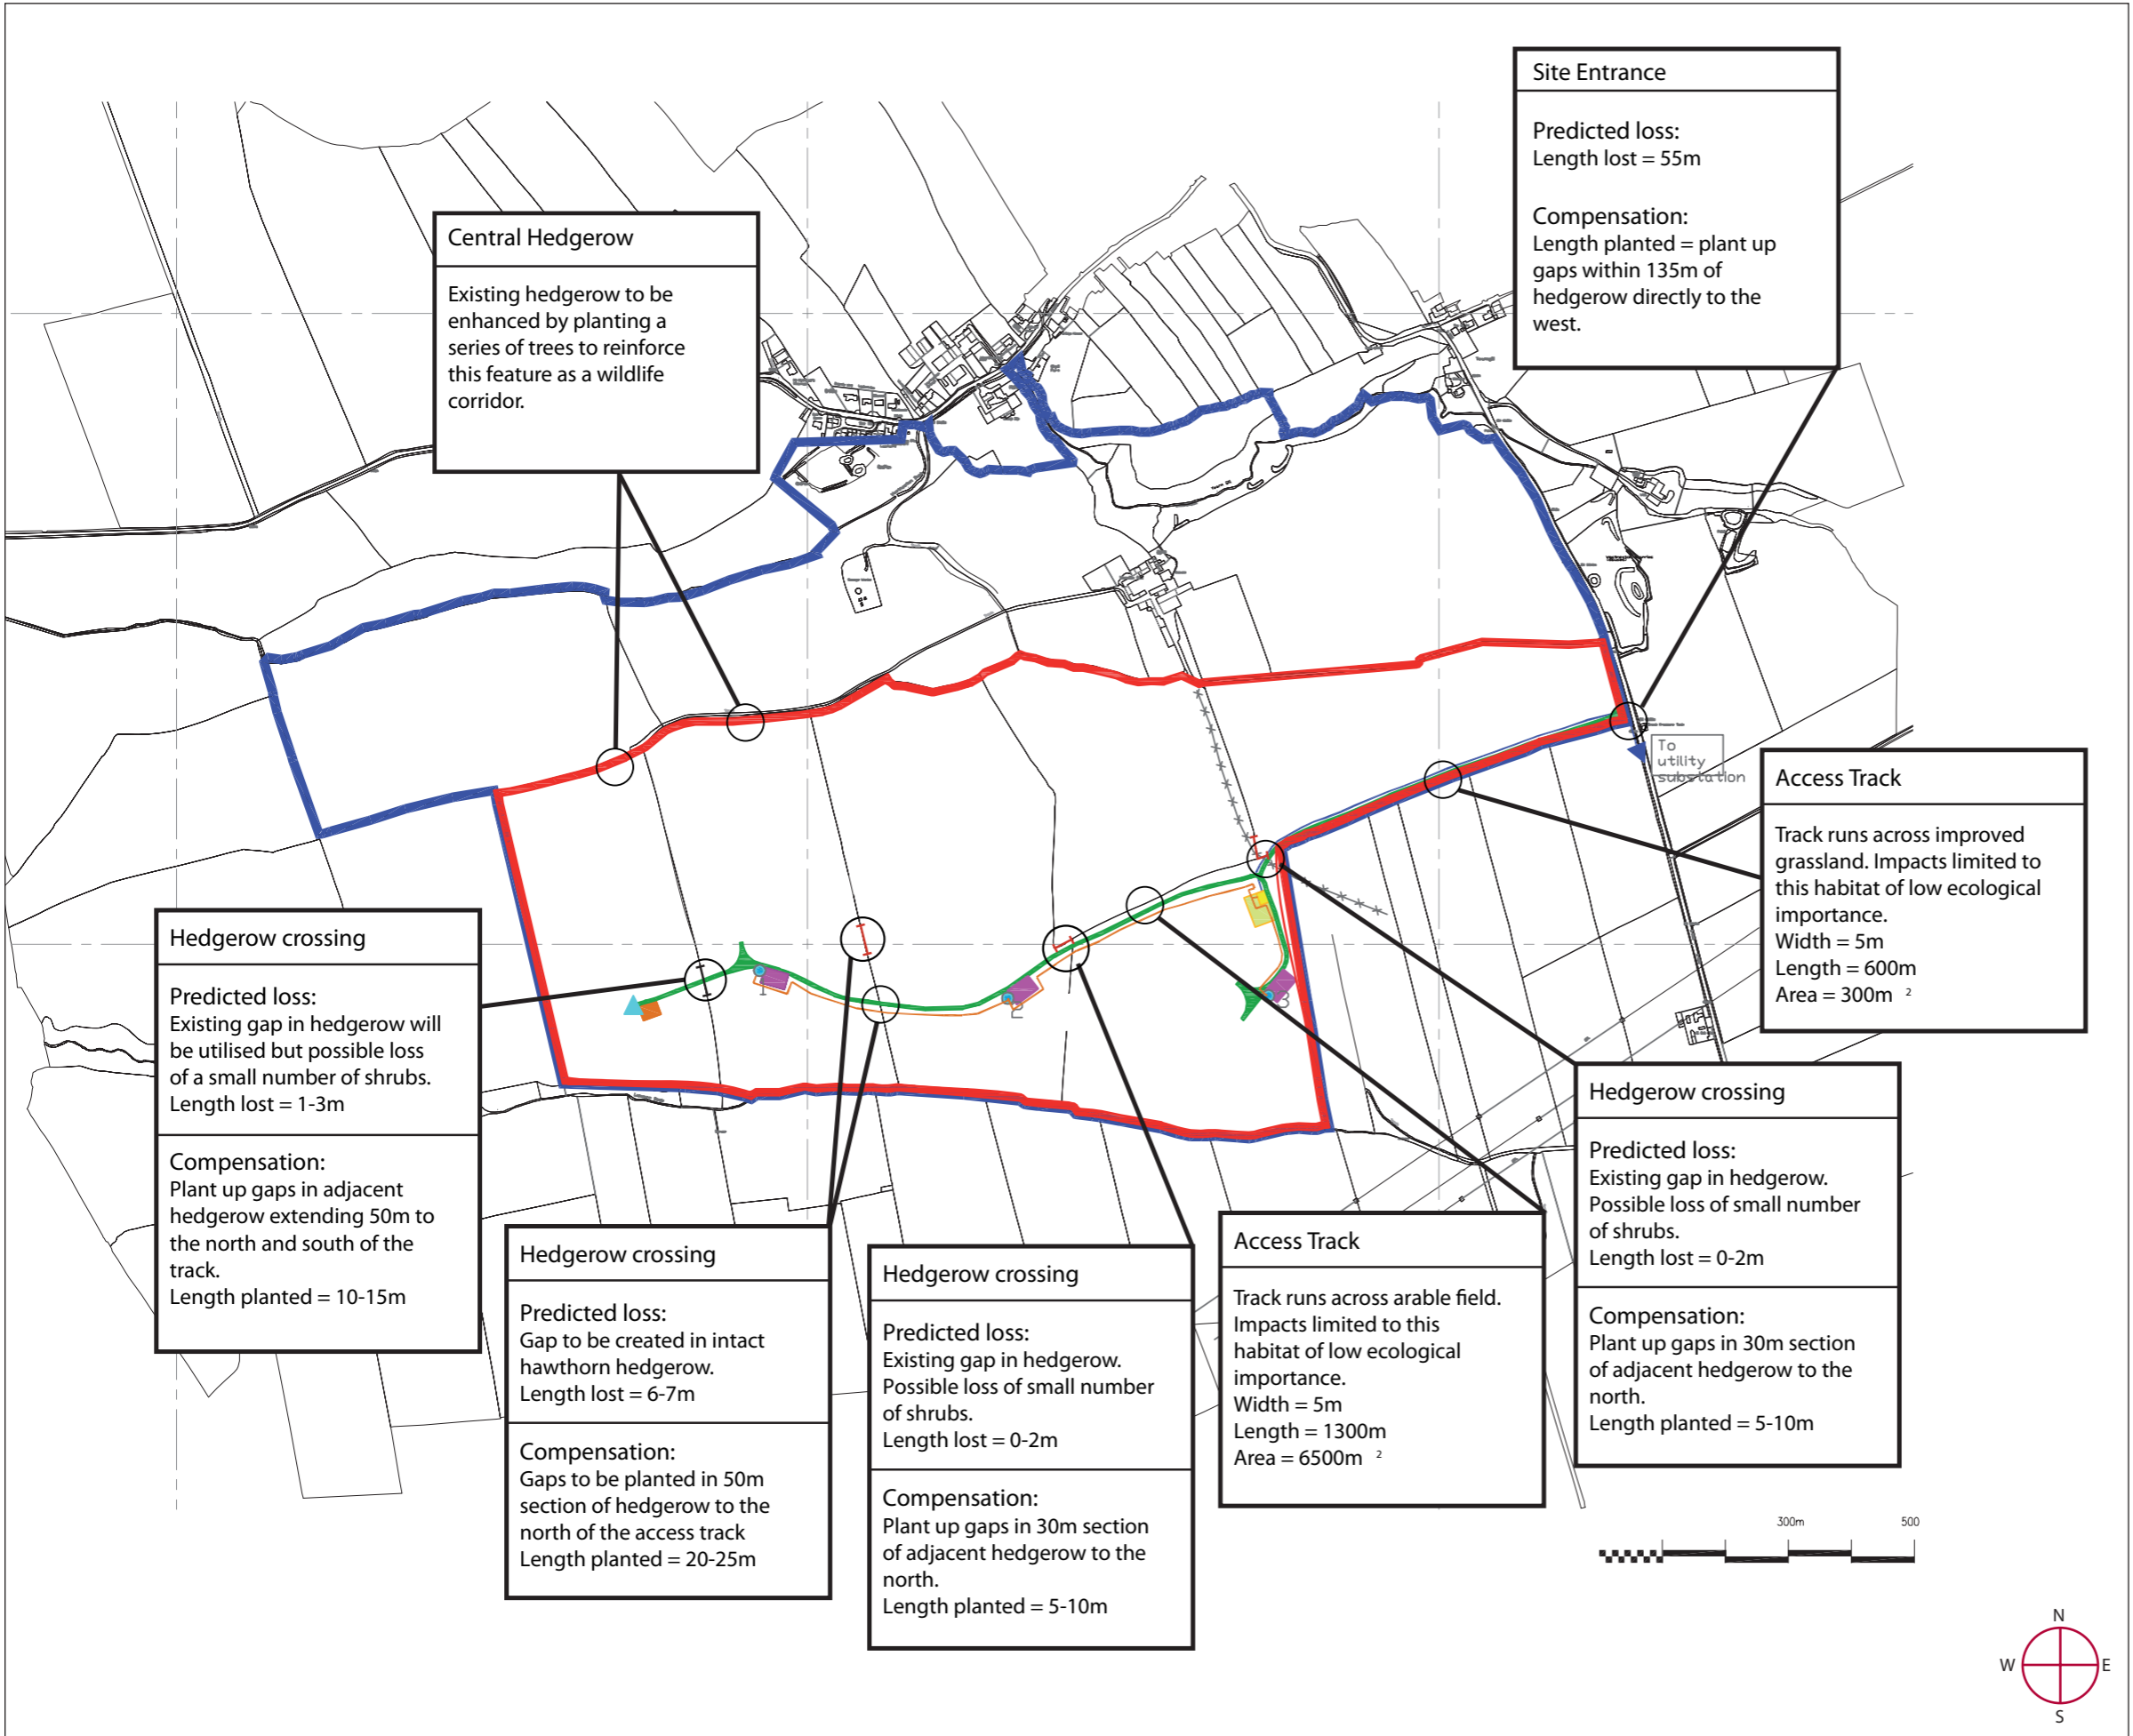

Legend

- Planning application boundary
- Site boundary
- Extent of hedgerow planting

**baker
shepherd
gillespie**

ECOLOGICAL CONSULTANTS
Limited Liability Partnershi p

Office: Oxford
Tel: 01865 883833

Date	MAY'09	Checked	SB	Scale	NT S
Drawn	SW	Approved	SB	Job Ref	2380
Status	FINAL				

Dwg No. FIGUR E 1